


PIANTA PIANO SESTO

scala 1:100

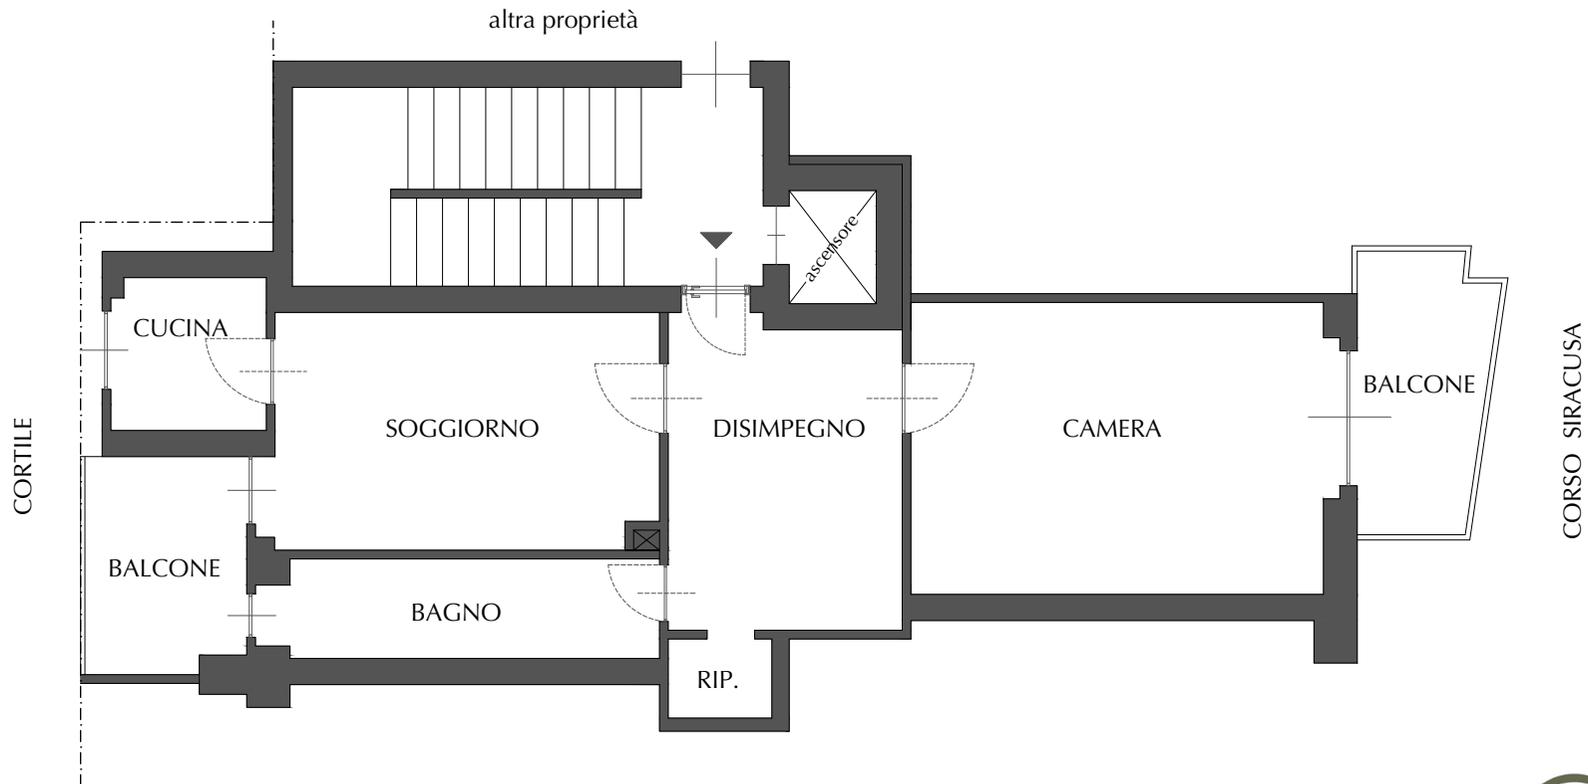

GRASSIA IMMOBILI